


# FWTIC KITCHEN LAYOUT/PLAN

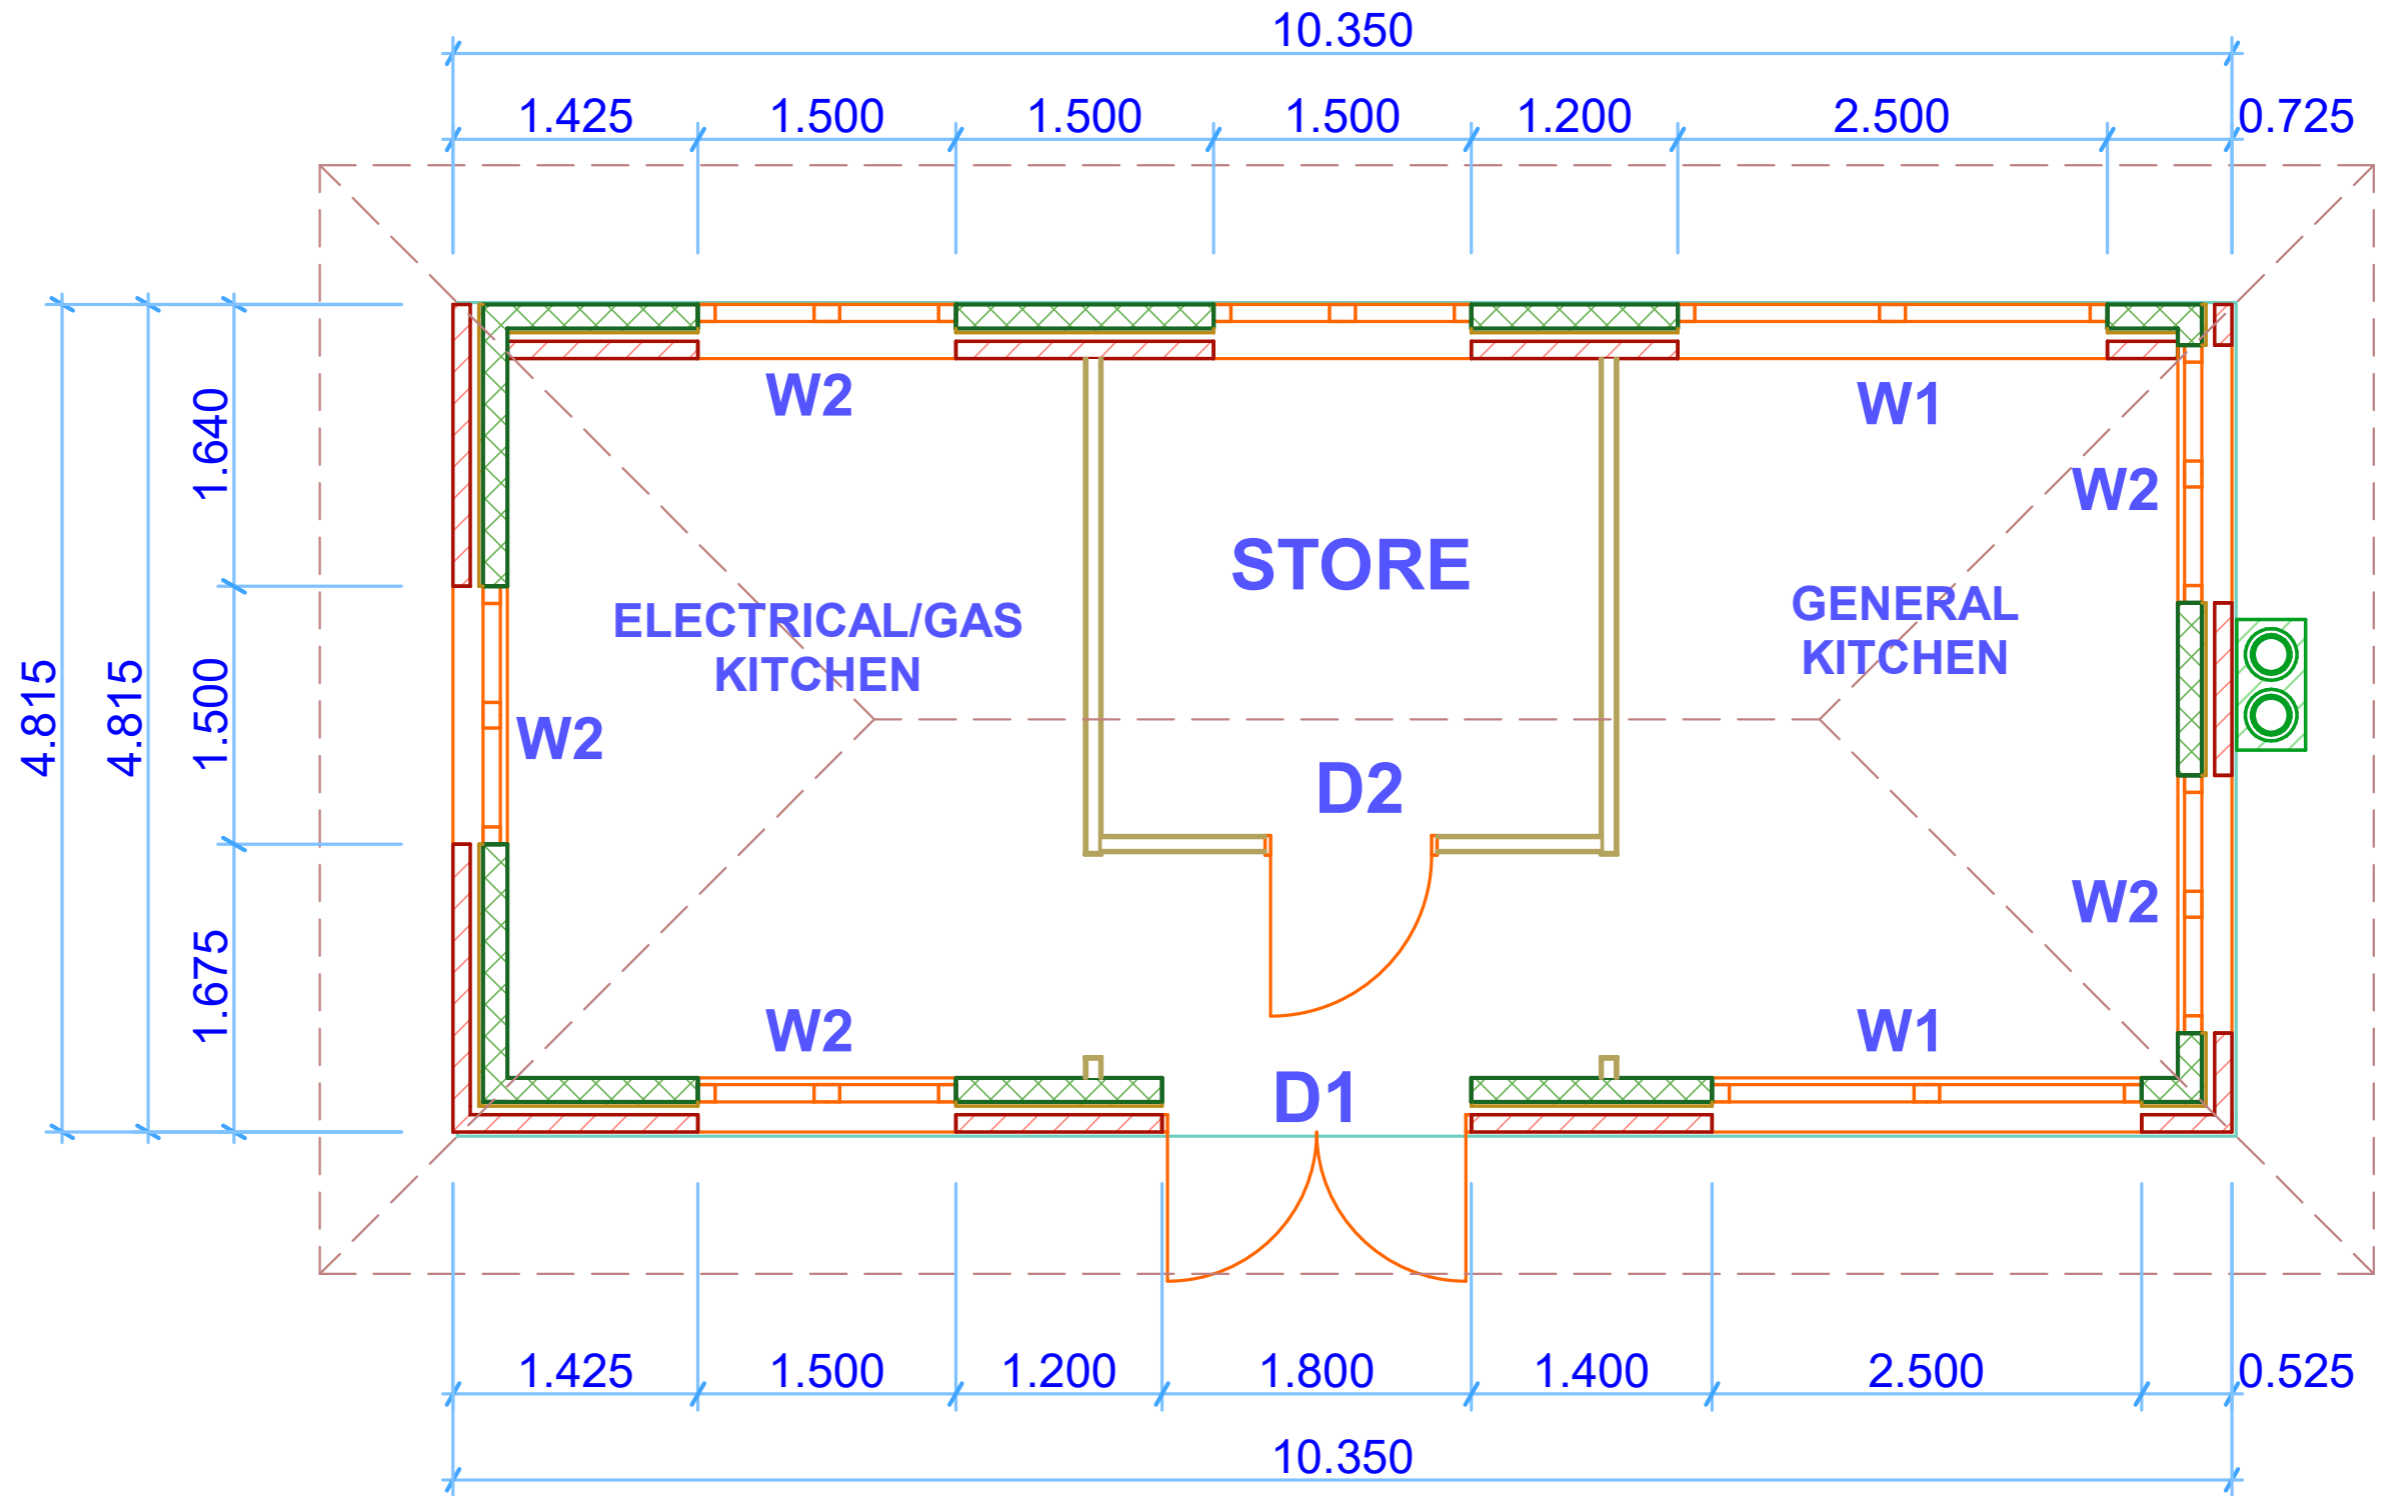

**Drawn By: Eng. Josephat Tweve**

**W2: 1500\*1500**

**W1: 2500\*1500mm**

**D1, 1800\*2100mm**

**D2: 1000\*2100mm**